

Project Summary



➤ Four Story Mixed-Use Building:

56 feet high, earth tone stucco & stone façade, metal awnings & railings, 126 space garage with at-and below-grade shared parking

55 Apartments:

(7 one-bdrm, 48 two-bdrm)

700 – 1,110 SF, interior landscaped courtyard, balconies, fitness room, interior washers/dryers

➤ Public Plaza:

Water feature, clock tower, seating and landscaping

➤ 9,300+ SF Ground-floor Pedestrian-Oriented Commercial:

1,950 SF Specialty Retail, 3,255 SF General Commercial, 4,158 SF General Office

25-38 FT storefront widths / 52-55 FT storefront depths, 13 FT high ceilings

➤ Infrastructure Improvements:

Undergrounding Overhead Utilities

Extending 700+ FT offsite water

Alley dedication/reconstruction



SOUTH



EAST

ELEVATIONS
SCALE: 1/8"=1'-0"

LEGEND

NO.	REVISION
1	
2	
3	
4	
5	
6	
7	
8	
9	
10	



**CITY PLAZA
AT ESCONDIDO**

325 S. F. ESCONDIDO BLVD.
ESCONDIDO, CA. 92025


HB&A
ARCHITECTS



PROJECT NO.:
 DATE:

A6.1
 ELEVATIONS

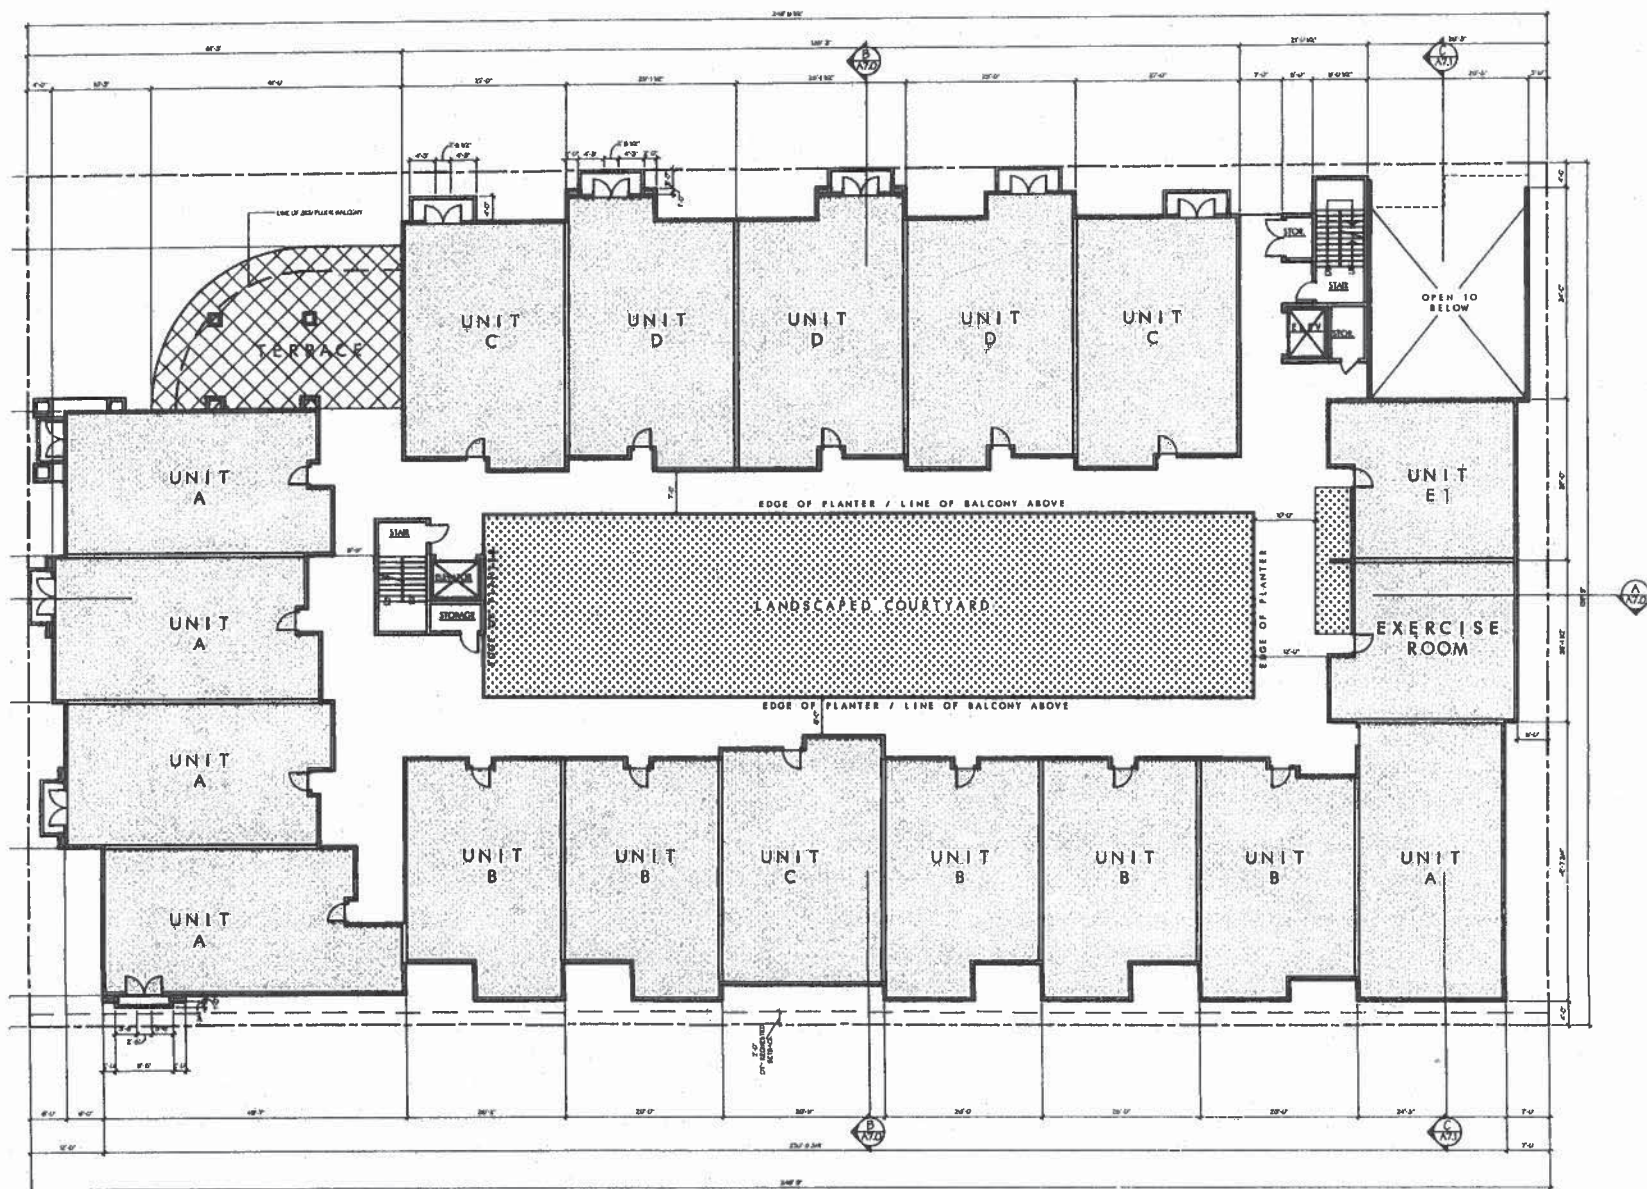

LEGEND

- HATCHED AREA OF 2-1/2" x 1/2" RECTANGULAR PATTERN
- HATCHED AREA OF 1/2" x 1/2" SQUARE PATTERN
- HATCHED AREA OF 1/4" x 1/4" SQUARE PATTERN
- HATCHED AREA OF 1/8" x 1/8" SQUARE PATTERN

DATE	REVISION



CITY PLAZA AT ESCONDIDO

375 S ESCONDIDO BLVD.
ESCONDIDO, CA 92025

H&B
ARCHITECTS






2ND LEVEL FLOOR PLAN

SCALE: 1/8" = 1'-0"



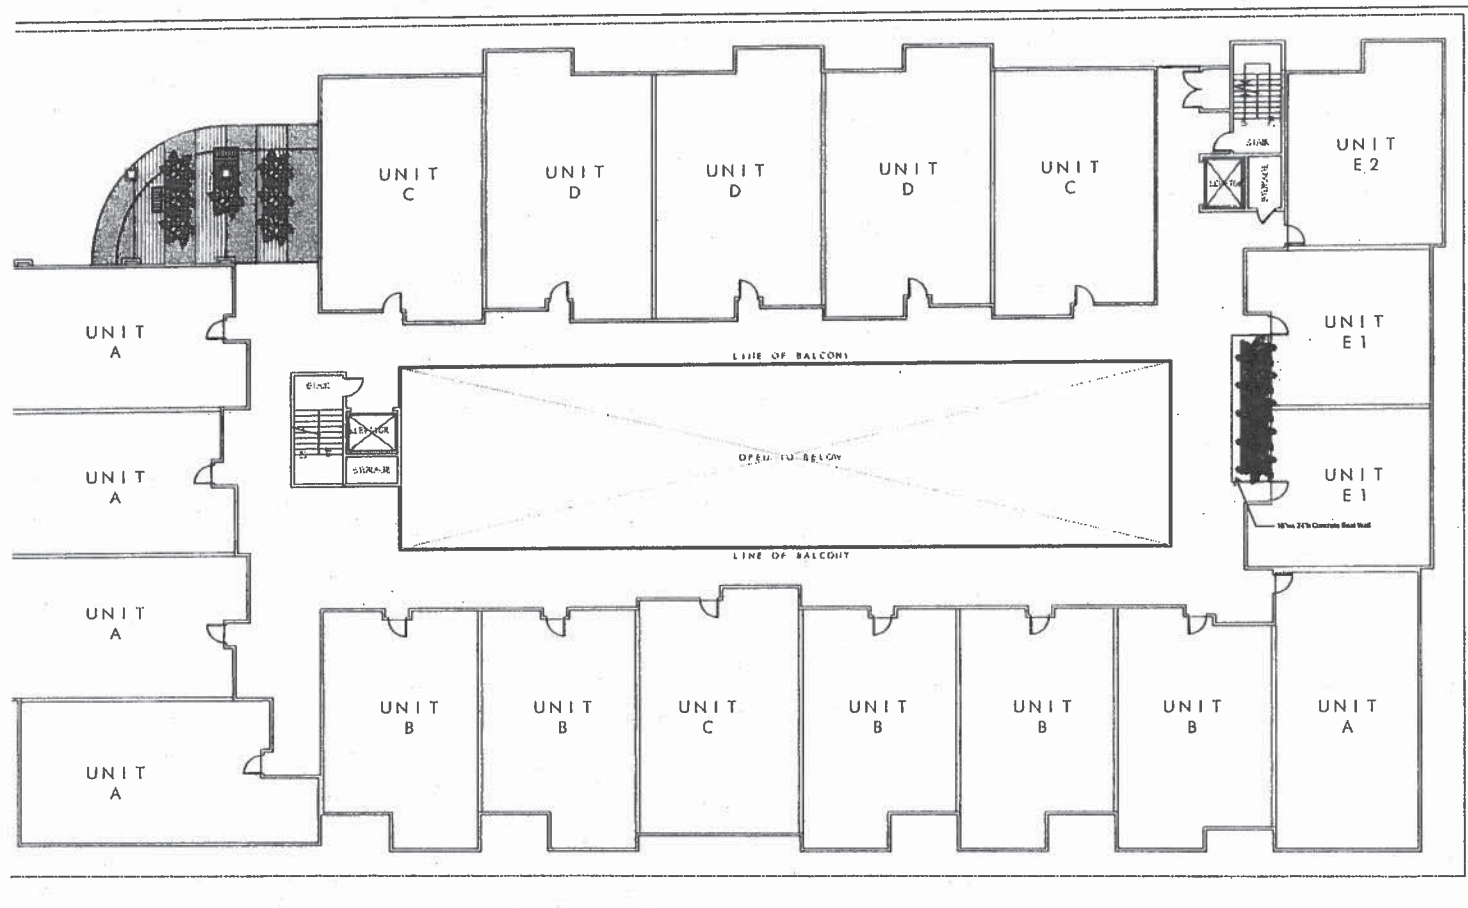

3rd Level Terrace

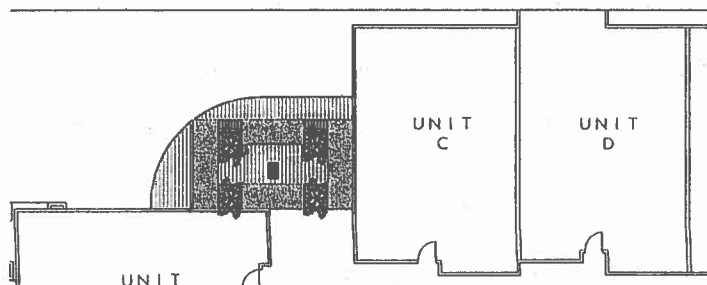

4th Level Terrace

LEGEND


CONCEPTUAL PLANT PALETTE

SYM BOTANICAL NAME
COMMON NAME


Structural Tree Such As: (Min. 15 Gal.)



Groundcovers Such As: (Min. 1 Gal.)

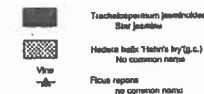

Hardscape Features Such as:

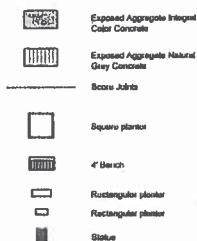

NO.	REVISION


CITY PLAZA AT ESCONDIDO

375 S. ESCONDIDO BLVD.
ESCONDIDO, CA. 92025

HB&A
ARCHITECTS

THE HANCOCK FIRM, ESCONDIDO, CA. 92025
375 S. ESCONDIDO BLVD. 3RD FLOOR
ESCONDIDO, CA. 92025

	DRAWN	CHECKED	DESIGNED BY
	CAD FILE NO.		
	PROJECT NO.		
	DATE		
			3 L
			LANDSCAPING




CITY PLAZA THIRD LEVEL TERRACE LANDSCAPE CONCEPT PLAN ESCONDIDO, CALIFORNIA



Date: March 16, 2007
Job No. 7109



BUILDING SECTIONS

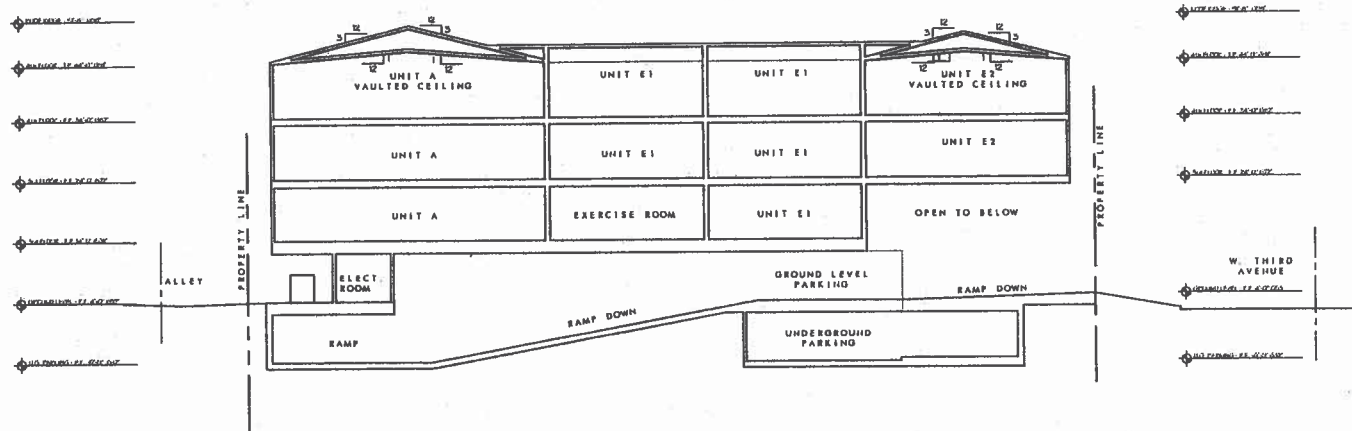

SECTION C

BUILDING SECTIONS
SCALE: 1/8" = 1' - 0"


DATE	
BY	
CHKD	
APP'D	
REVISION	



CITY PLAZA
ATESCONDIDO
 788 S. ESCONDIDO BLVD.
 ESCONDIDO, CA 92025

H&B
Architects

	DRAWN: [] CHECKED: [] DATE: []	A7.1 SECTIONS
	CAP: [] DATE: []	
	PROJECT: [] DATE: []	
	DATE: []	

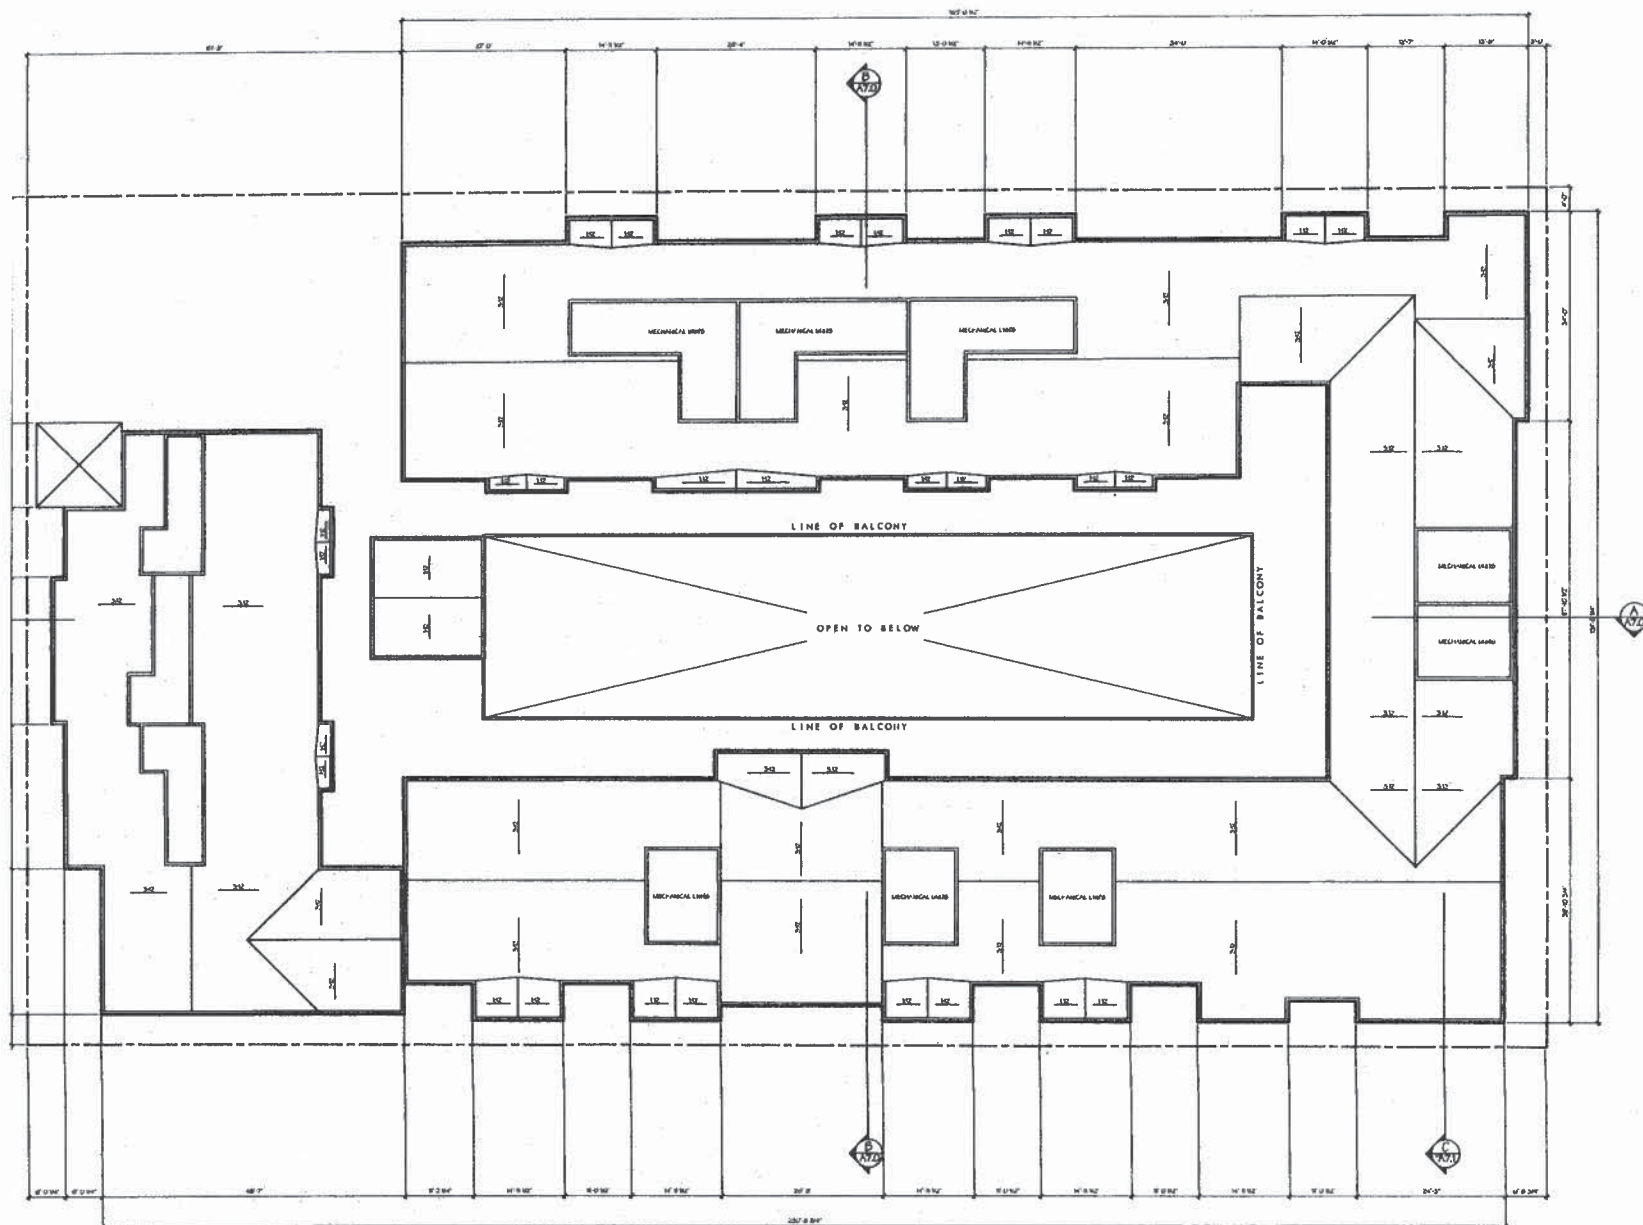

LEGEND

NO.	DESCRIPTION
1	
2	

**CITY PLAZA
AT ESCONDIDO**




HB&A
ARCHITECTS



ROOF PLAN
SCALE: 1/8" = 1'-0"



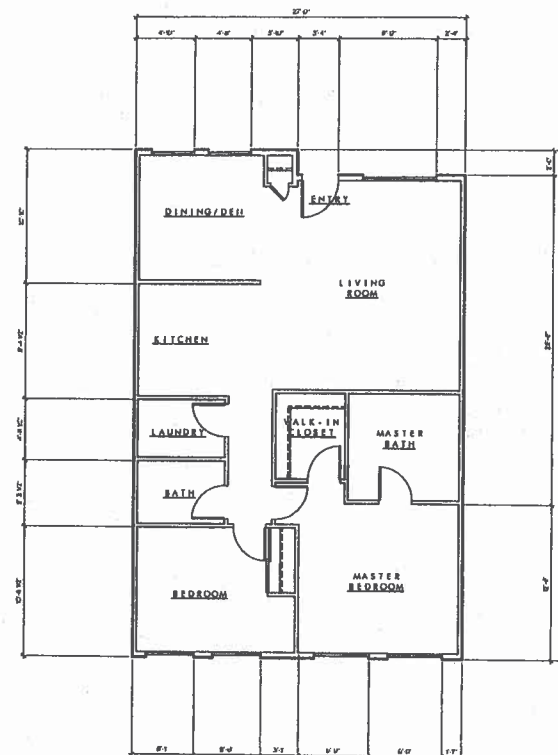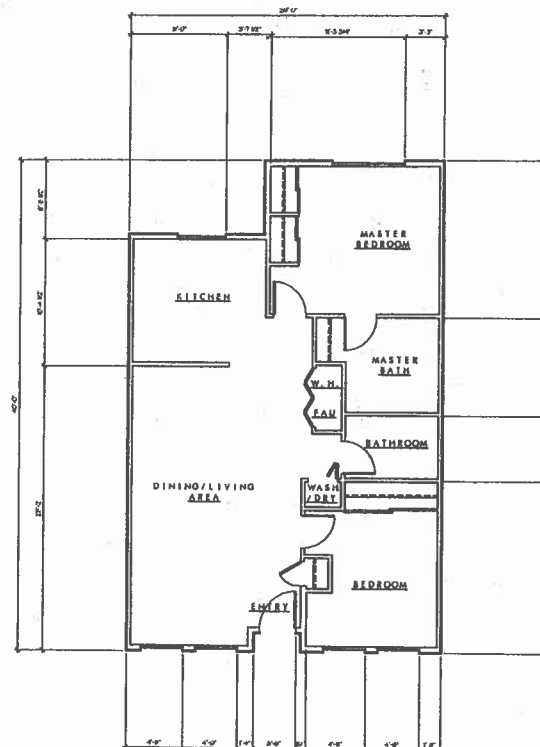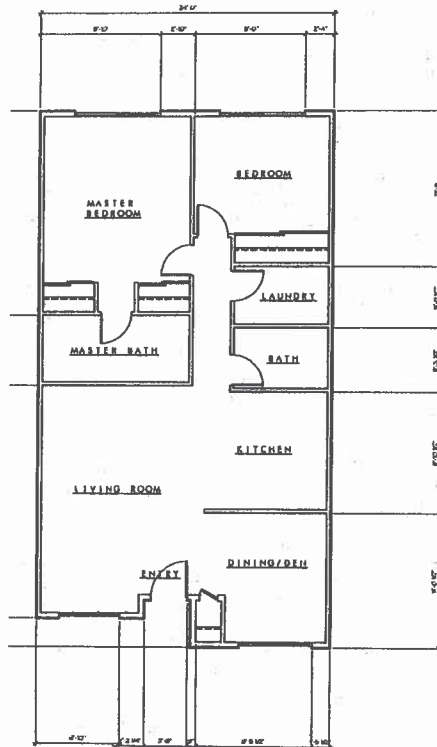

LEGEND

[illegible][illegible]

CITY PLAZA
AT ESCONDIDO
378 E. ESCONDIDO BLVD.
ESCONDIDO, CA. 92025

[illegible]

ENLARGED FLOOR PLANS
SCALE: 1/4" = 1' - 0"

A2.3

